



CIMENTACIÓN CON ZAPATA CORRIDA DE HORMIGÓN ARMADO

CUADRO DE VIGAS DE CIMENTACIÓN								
	b	d	h	Ø JR	Ø IR	Ø REFUERZO	ESTRIBOS	#
Vc - 1	30	40	60	4 Ø 18 - Mc - 001	2 Ø 18 - Mc - 001	2 Ø 20 - Mc - 002	Ø 10 - Mc - 014	2
Vc - 2	40	40	60	4 Ø 20 - Mc - 003	3 Ø 18 - Mc - 004	2 Ø 20 - Mc - 005	Ø 10 - Mc - 015	2
Vc - 3	30	40	60	4 Ø 18 - Mc - 006	2 Ø 18 - Mc - 007	2 Ø 20 - Mc - 008	Ø 10 - Mc - 014	1
Vc - 4	30	40	60	4 Ø 18 - Mc - 009	2 Ø 18 - Mc - 010	2 Ø 20 - Mc - 011	Ø 10 - Mc - 014	1
Vc - 5	50	50	70	4 Ø 25 - Mc - 012	2 Ø 25 - Mc - 012	3 Ø 22 - Mc - 013	Ø 10 - Mc - 016	1

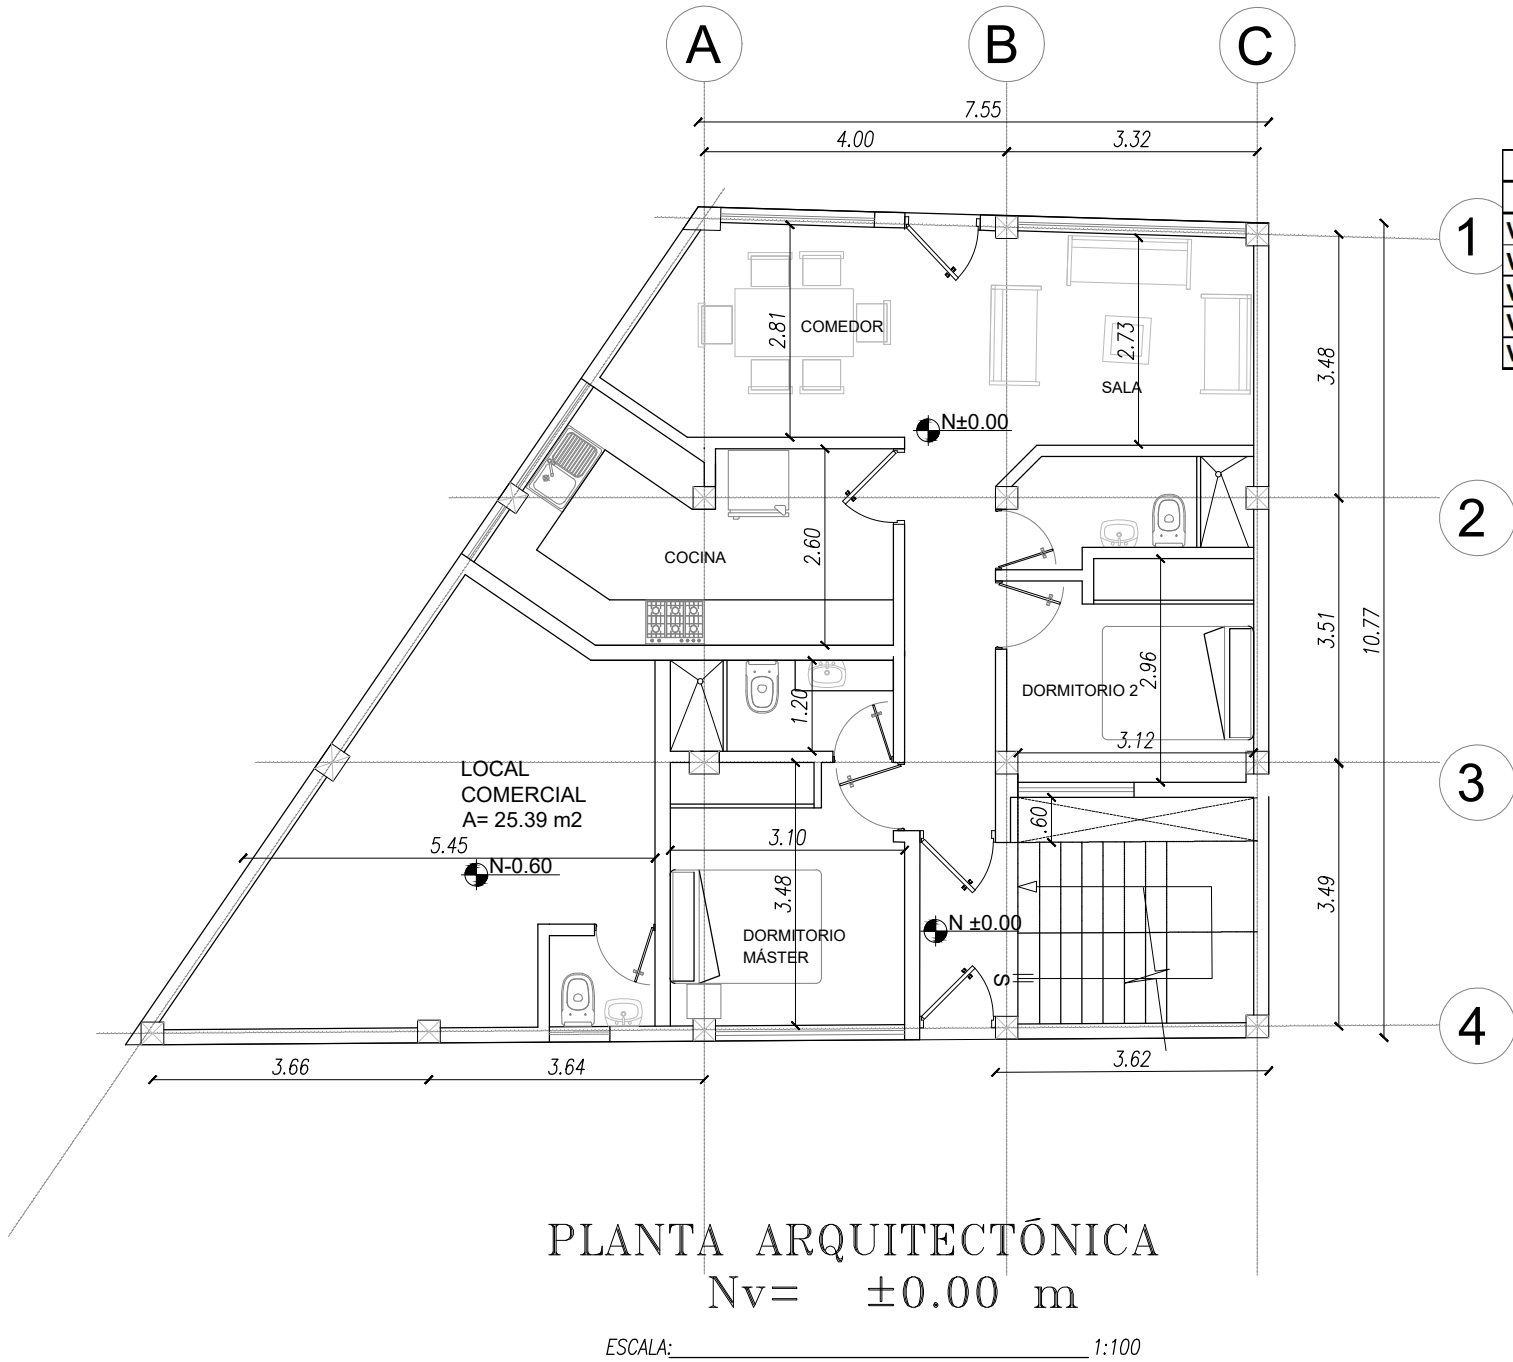


PLANTA ARQUITECTÓNICA
Nv= ±0.00 m


ESCALA: 1:100

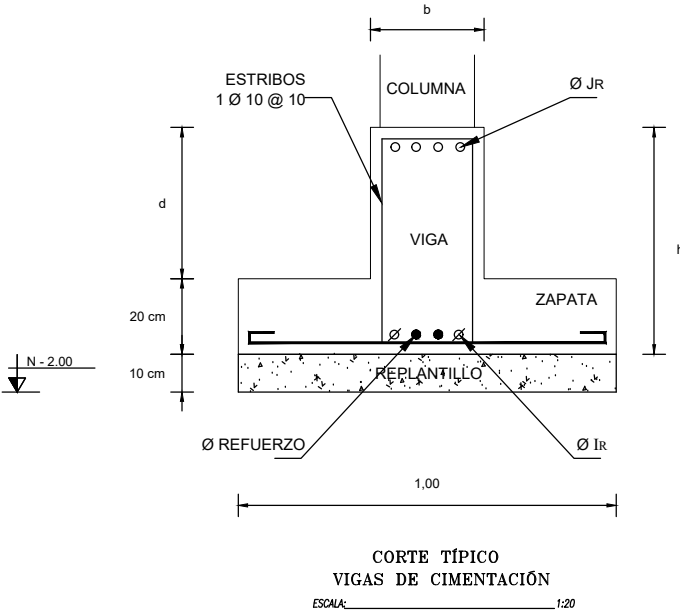

CORTE TÍPICO
VIGAS DE CIMENTACIÓN
ESCALA: 1:20

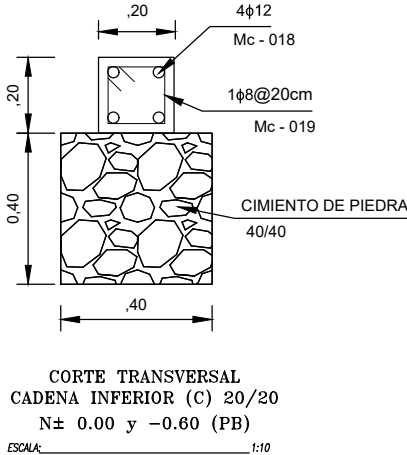

CORTE TRANSVERSAL
CADENA INFERIOR (C) 20/20
N± 0.00 y -0.60 (PB)
ESCALA: 1:10

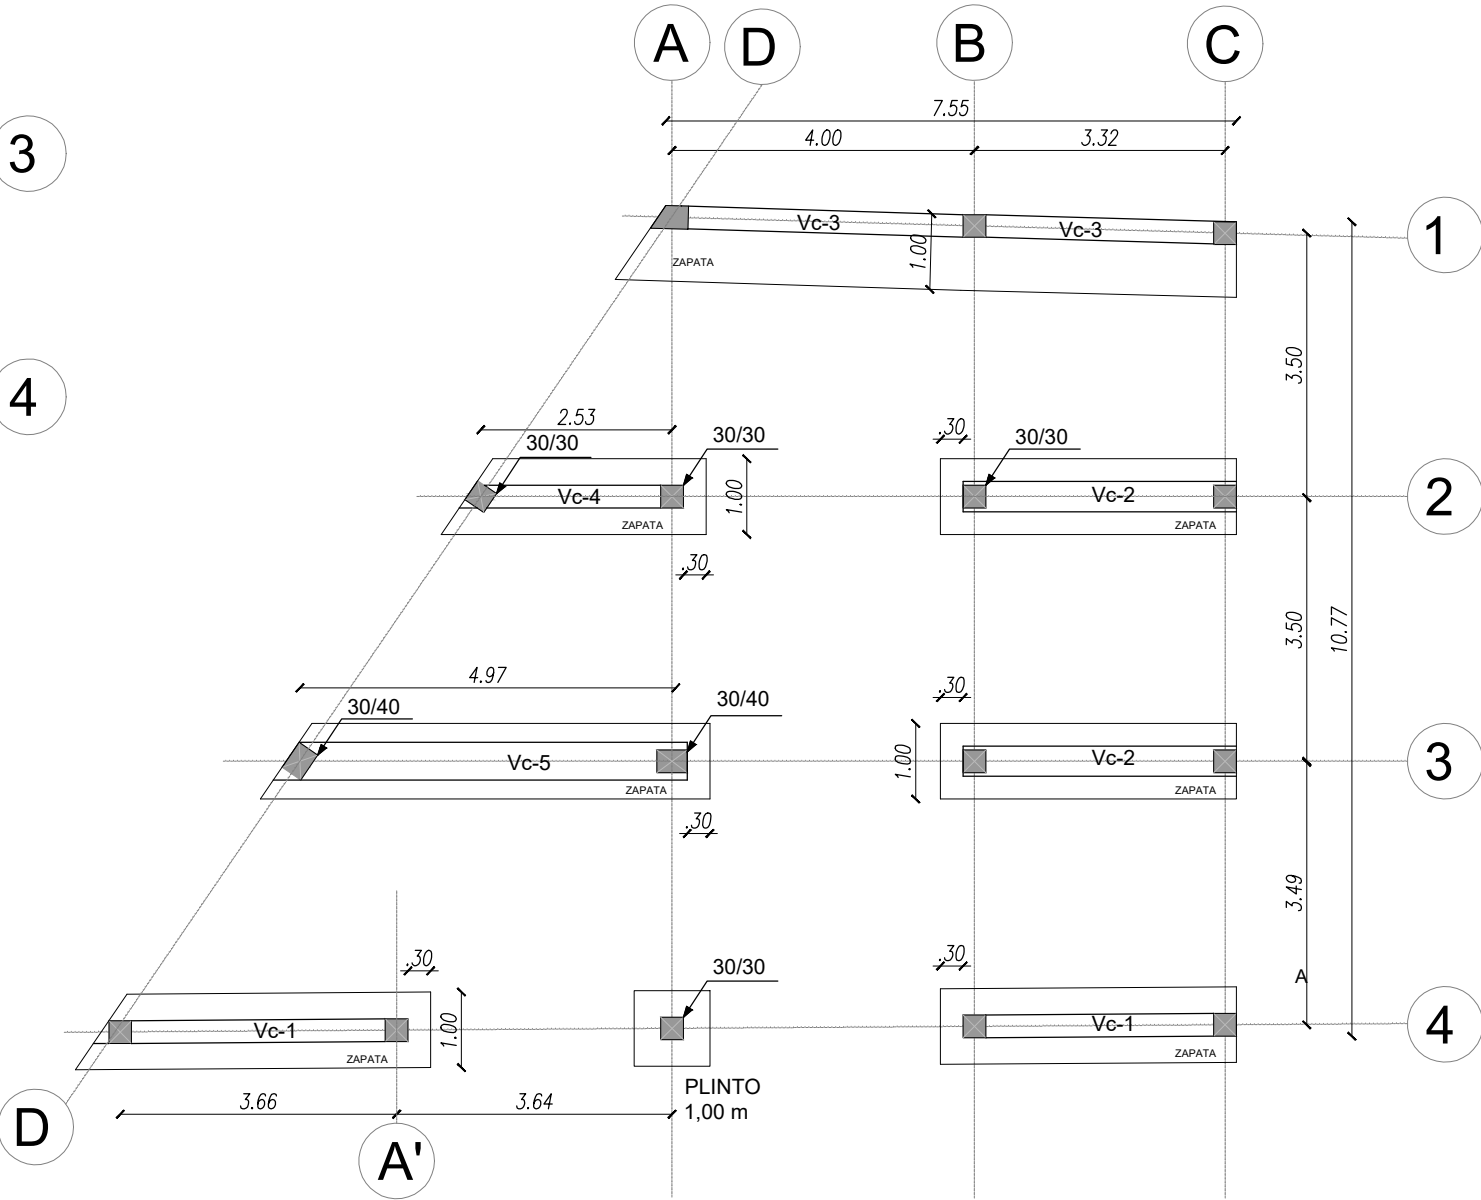

PLANTA DE CIMENTACIÓN
Nv= -2,00 m

ESCALA: 1:100